



West 11th STREET TRAFFIC CALMING PROJECT

ROUTE: 11th Street FROM N Monroe Street TO N Fairview Street,
LATITUDE: , BLOOMINGTON TOWNSHIP, MONROE
COUNTY, INDIANA

SPEED HUMP INSTALLATION

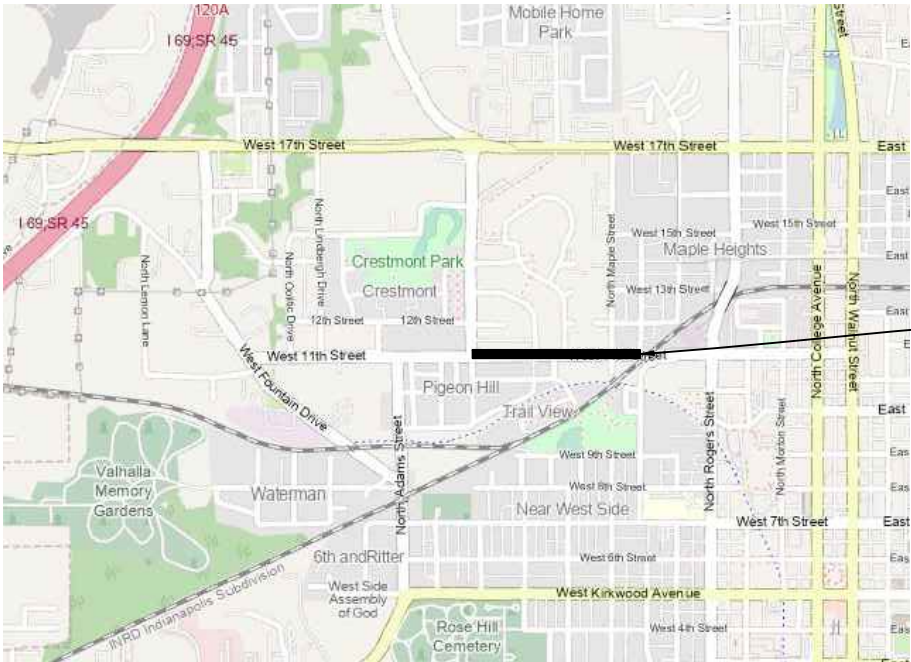



PROJECT LOCATION

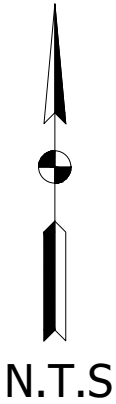

CITY OF BLOOMINGTON
MONROE COUNTY
INDIANA

		ENGINEER 10/15/2025 DATE		PROJECT NAME: 11th Street (Monroe to Maple) Traffic Calming	HORIZONTAL SCALE		BRIDGE FILE			
							N/A			
					VERTICAL SCALE		DESIGNATION			
							N/A			
		DESIGNED: <u>NHK</u>		DRAWN: <u>Driss</u>		SURVEY BOOK		SHEETS		
		CHECKED: <u>KCK</u>		CHECKED: <u>NHK</u>		N/A		1 of 3		
						CONTRACT		PROJECT #		
						N/A				
						PROJECT #				
						N/A				

PLOTTED: Tuesday, October 07, 2025 3:40:11 PM

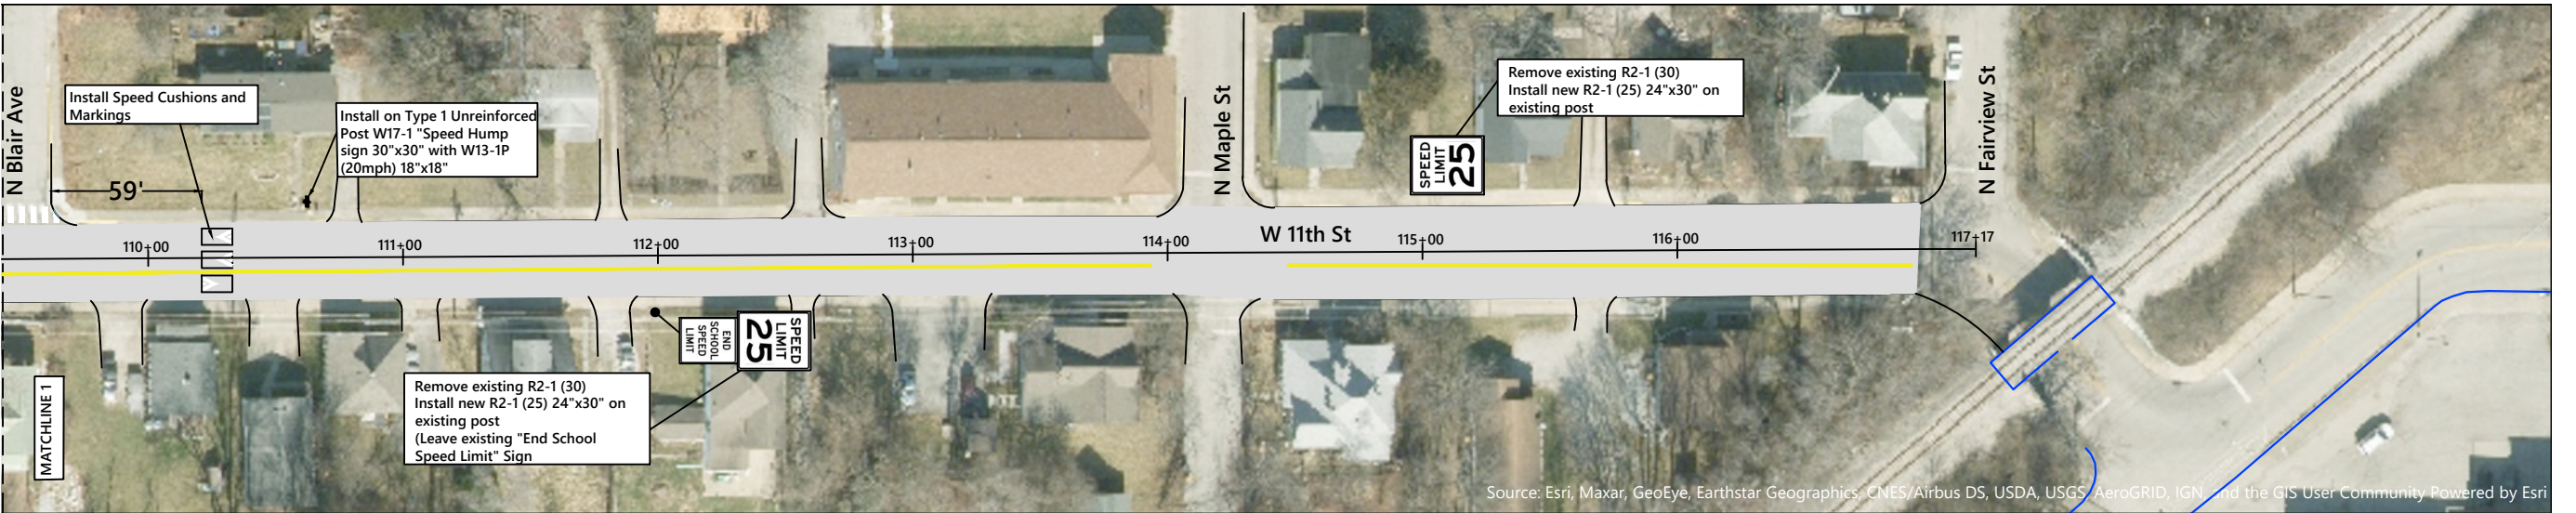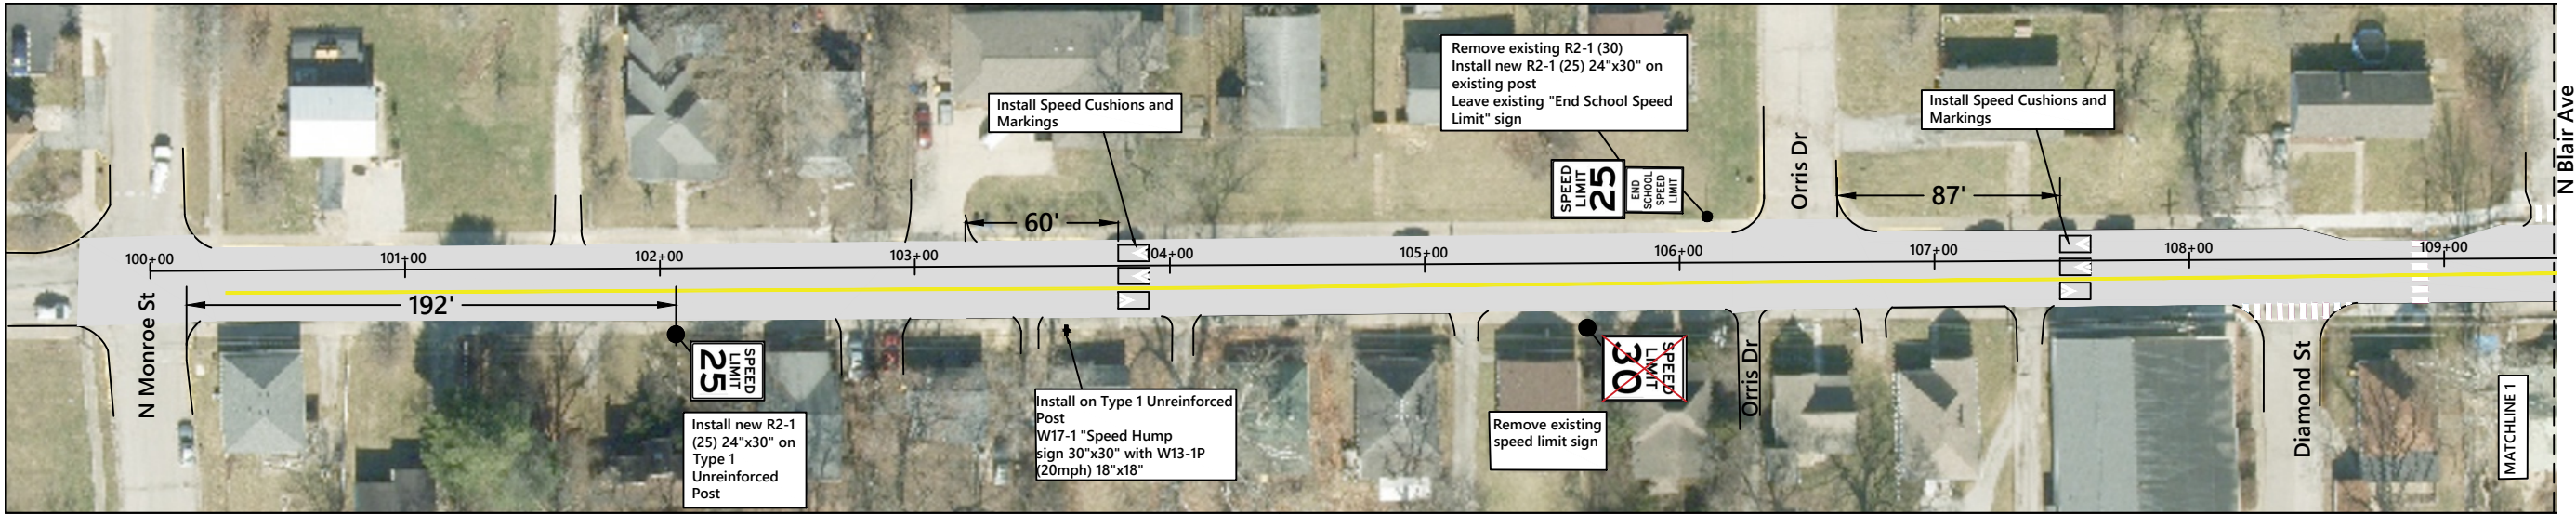

Source: Esri, Maxar, GeoEye, Earthstar Geographics, CNES/Airbus DS, USDA, USGS, AeroGRID, IGN, and the GIS User Community Powered by Esri



Notes:

- 1-See attached Drawing for Speed humps details
- 2-Basemap has been prepared from GIS information and has not been surveyed.

Contractor to inform Engineer if field conditions require modifications to the design. All dimensions given on this sheet are approximate. See the details sheet for notes on which dimensions are variable and which are fixed. Stationing is for reference purposes only.

3-Contractor to call 811 to verify the locations of underground utilities prior to beginning construction work. Notify Engineer if the presence of underground utilities requires design modifications.



		10/15/2025	
ENGINEER		DATE	
DESIGNED: <u>NHK</u>		DRAWN: <u>Driss</u>	
CHECKED: <u>KCK</u>		CHECKED: <u>NHK</u>	


CITY OF BLOOMINGTON

ENGINEERING



PROJECT NAME:

11th Street (Monroe to
Maple) Traffic Calming


HORIZONTAL SCALE			
1" = 70'			
VERTICAL SCALE			
N/A			
SHEETS			
2	of	3	
PROJECT #			
N/A			

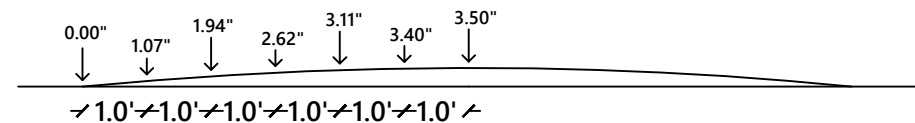


Height Details Section A-A

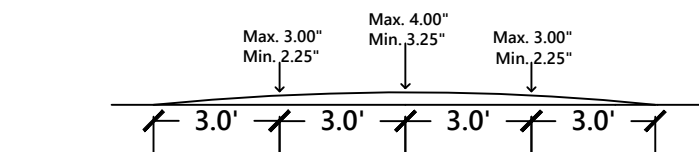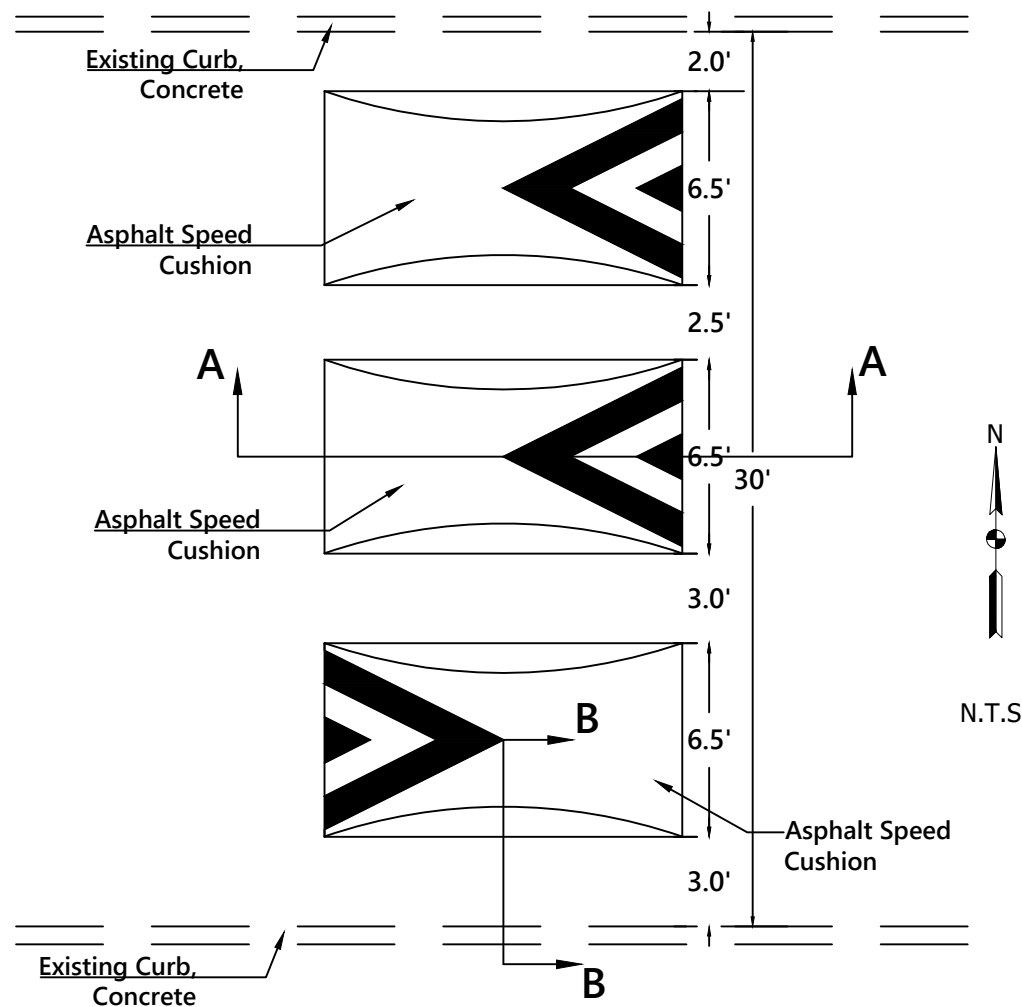


Allowed Height Tolerance Section A-A

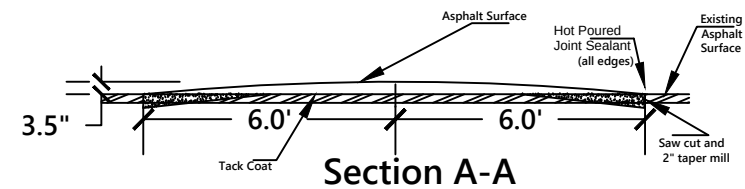

Section A-A

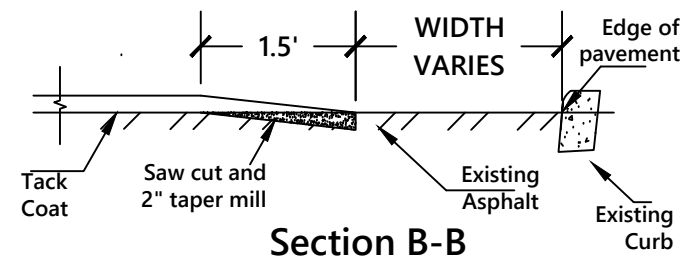


Section B-B

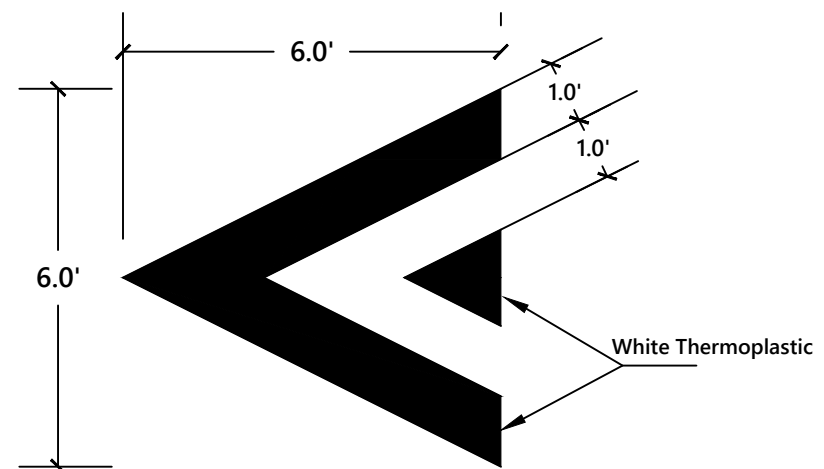

Speed Hump Marking

N.T.S

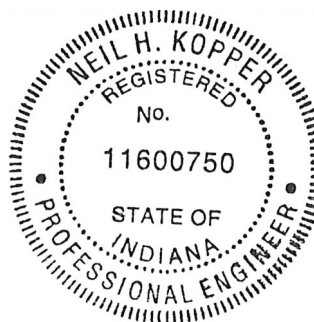

	10/15/2025
ENGINEER	DATE



DESIGNED: <u>NHK</u>	DRAWN: <u>Driss</u>
CHECKED: <u>KCK</u>	CHECKED: <u>NHK</u>

PROJECT NAME:
11th Street (Monroe to Maple) Traffic Calming

HORIZONTAL SCALE	BRIDGE FILE
	N/A
VERTICAL SCALE	DESIGNATION
	N/A
SURVEY BOOK	SHEETS
N/A	3 of 3
CONTRACT	PROJECT #
N/A	N/A