


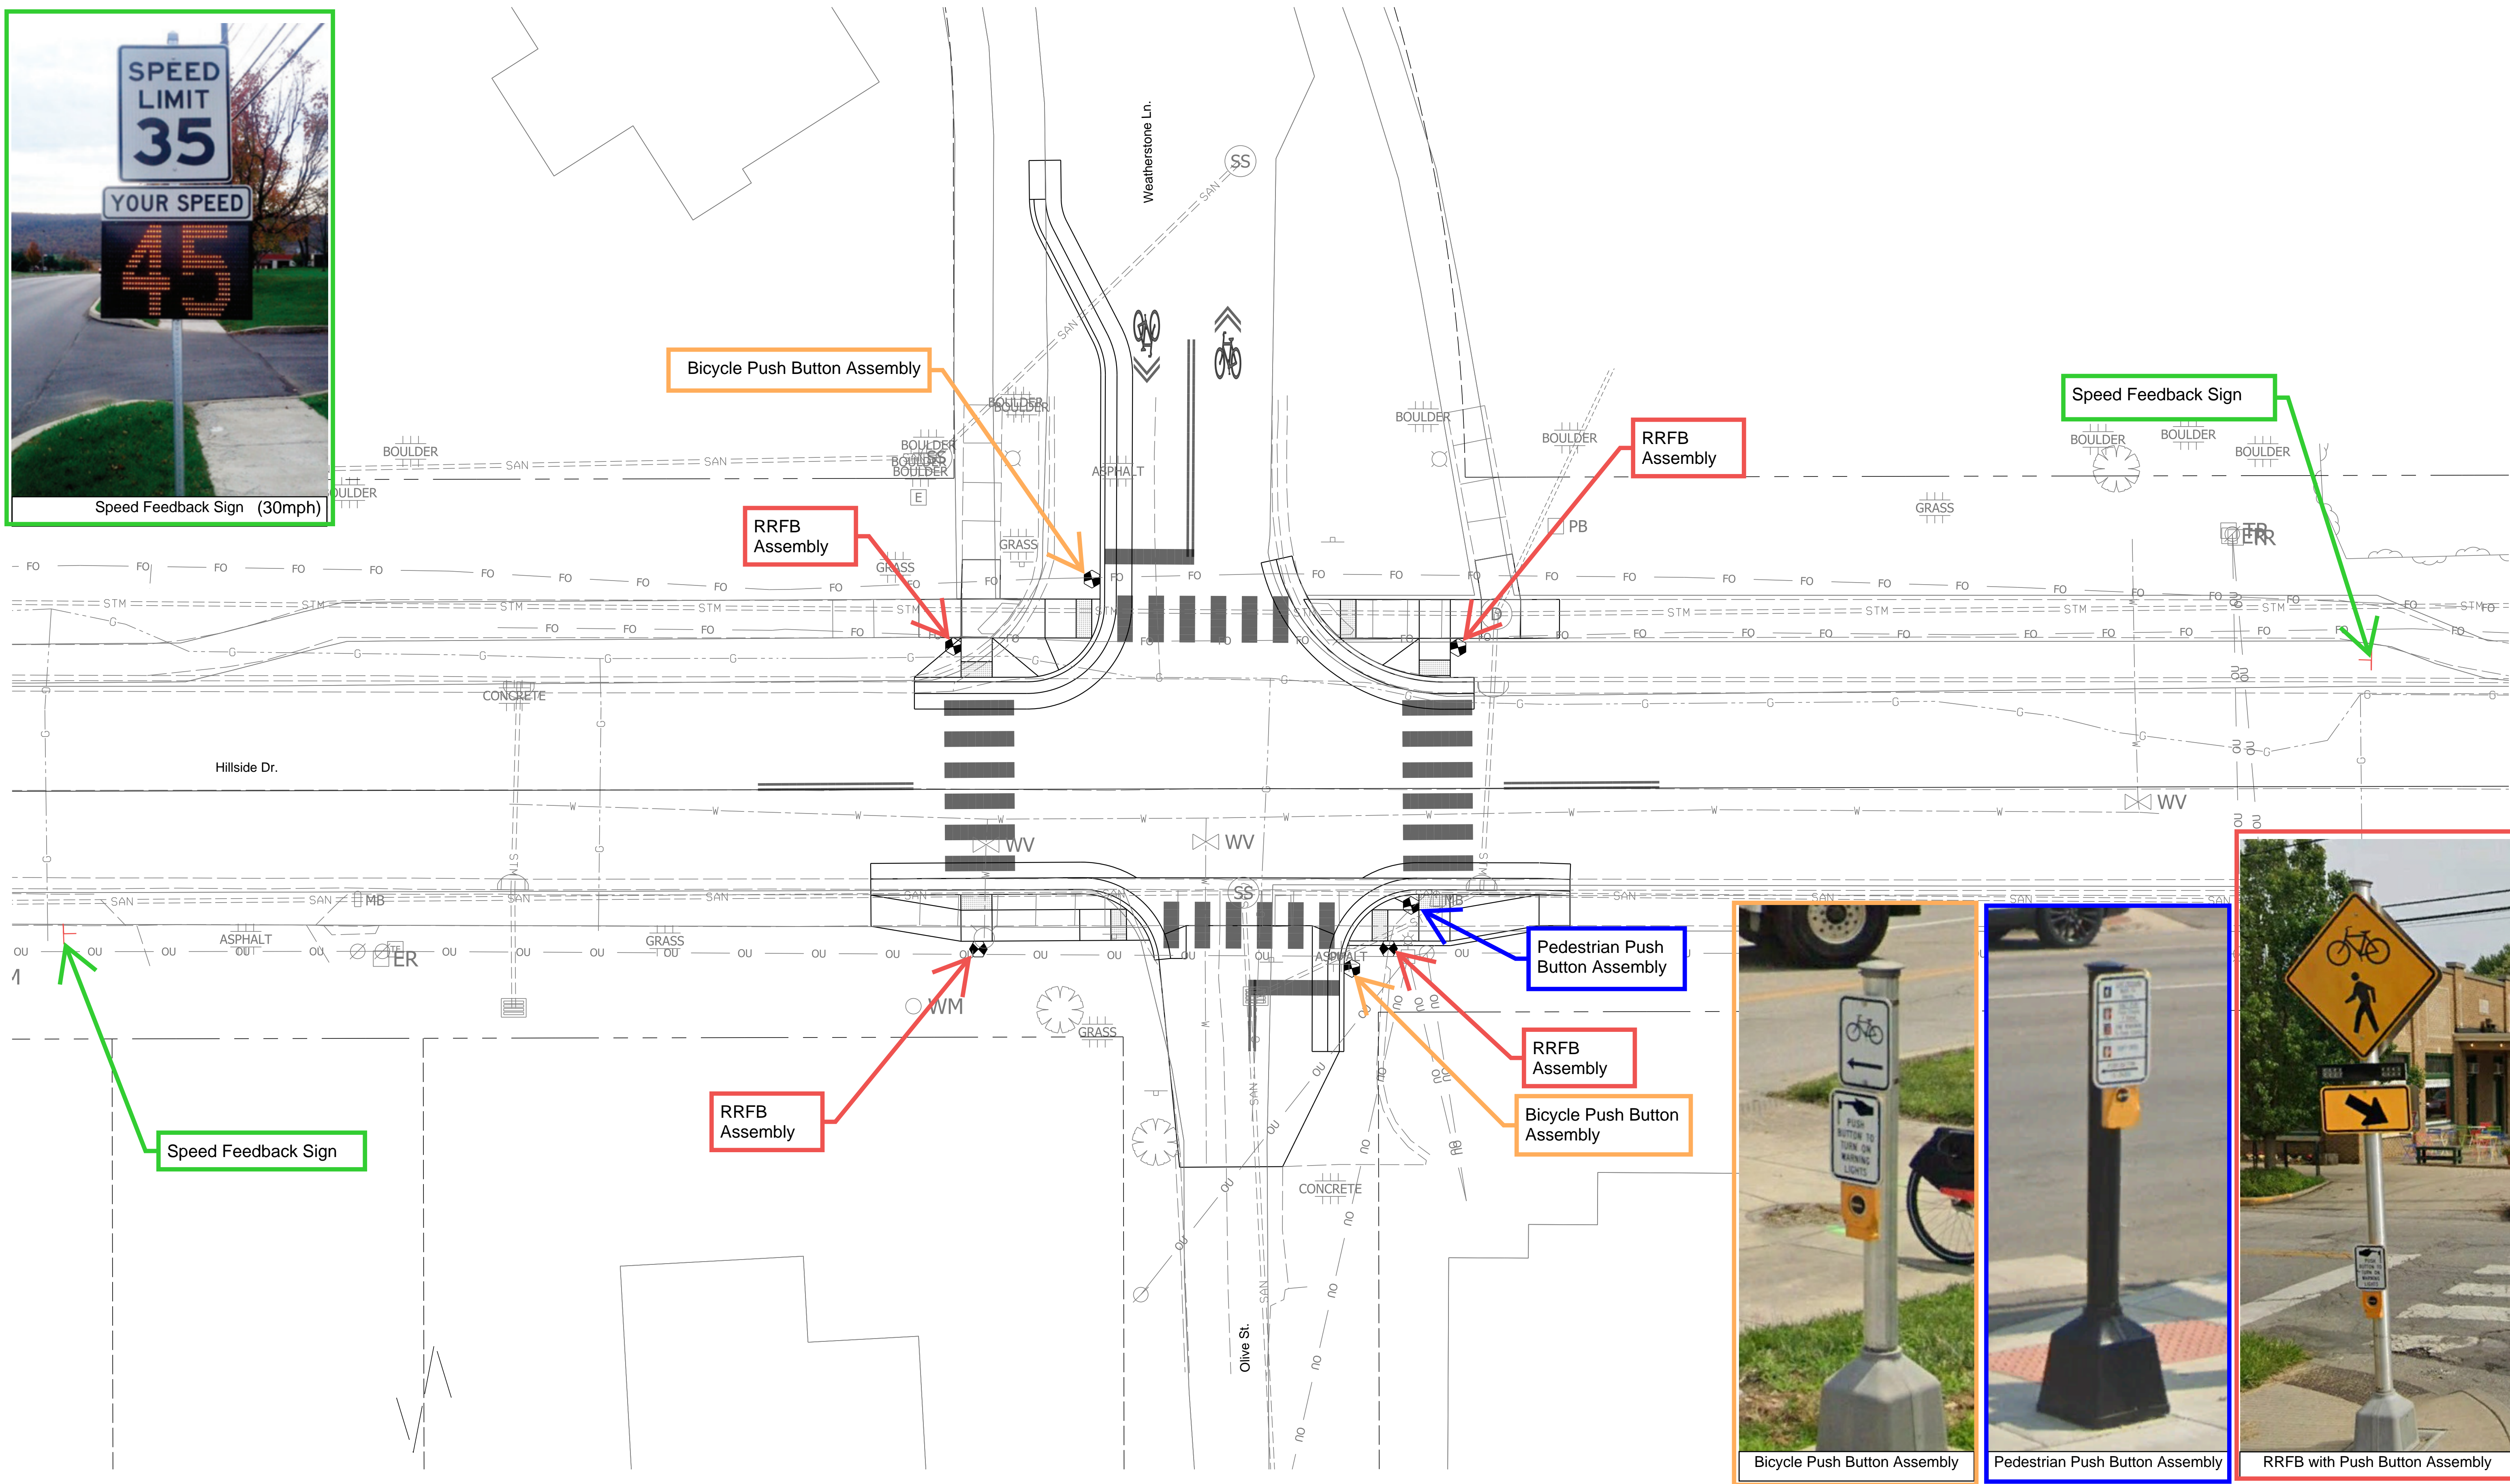

Speed Feedback Sign (30mph)



Bicycle Push Button Assembly




Pedestrian Push Button Assembly



RRFB with Push Button Assembly

Plot: 10/9/2023 11:27 AM

IP_PWP:d0448721\Sht Plan 00.dgn

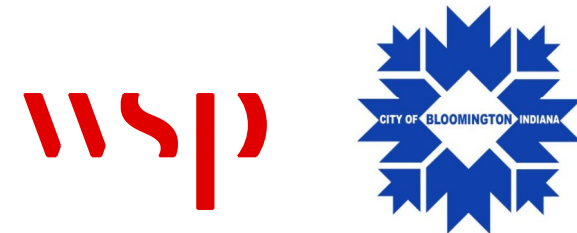

NOT FOR CONSTRUCTION

RECOMMENDED FOR APPROVAL	DESIGN ENGINEER	9/29/2023
DESIGNED: SAC	DRAWN: SAC	DATE
CHECKED: BEA	CHECKED: BEA	

CITY OF BLOOMINGTON
BLOOMINGTON GREENWAYS
HILLSIDE DR.

HORIZONTAL SCALE	BRIDGE FILE
1" = 10'	
VERTICAL SCALE	DESIGNATION
N/A	
SURVEY BOOK	SHEETS
	10 of 30
CONTRACT	PROJECT